


Walking Routes

© Carmina Wood Morris DPC
 All rights reserved. Plans of these documents without the imprimatur of Carmina Wood Morris DPC is prohibited. This drawing is a preliminary drawing and is not to be used for any purpose other than the design of a building or structure. Carmina Wood Morris DPC is not responsible for any errors or omissions in this drawing. The client is responsible for the accuracy of the information provided to Carmina Wood Morris DPC. The client is responsible for the accuracy of the information provided to Carmina Wood Morris DPC.

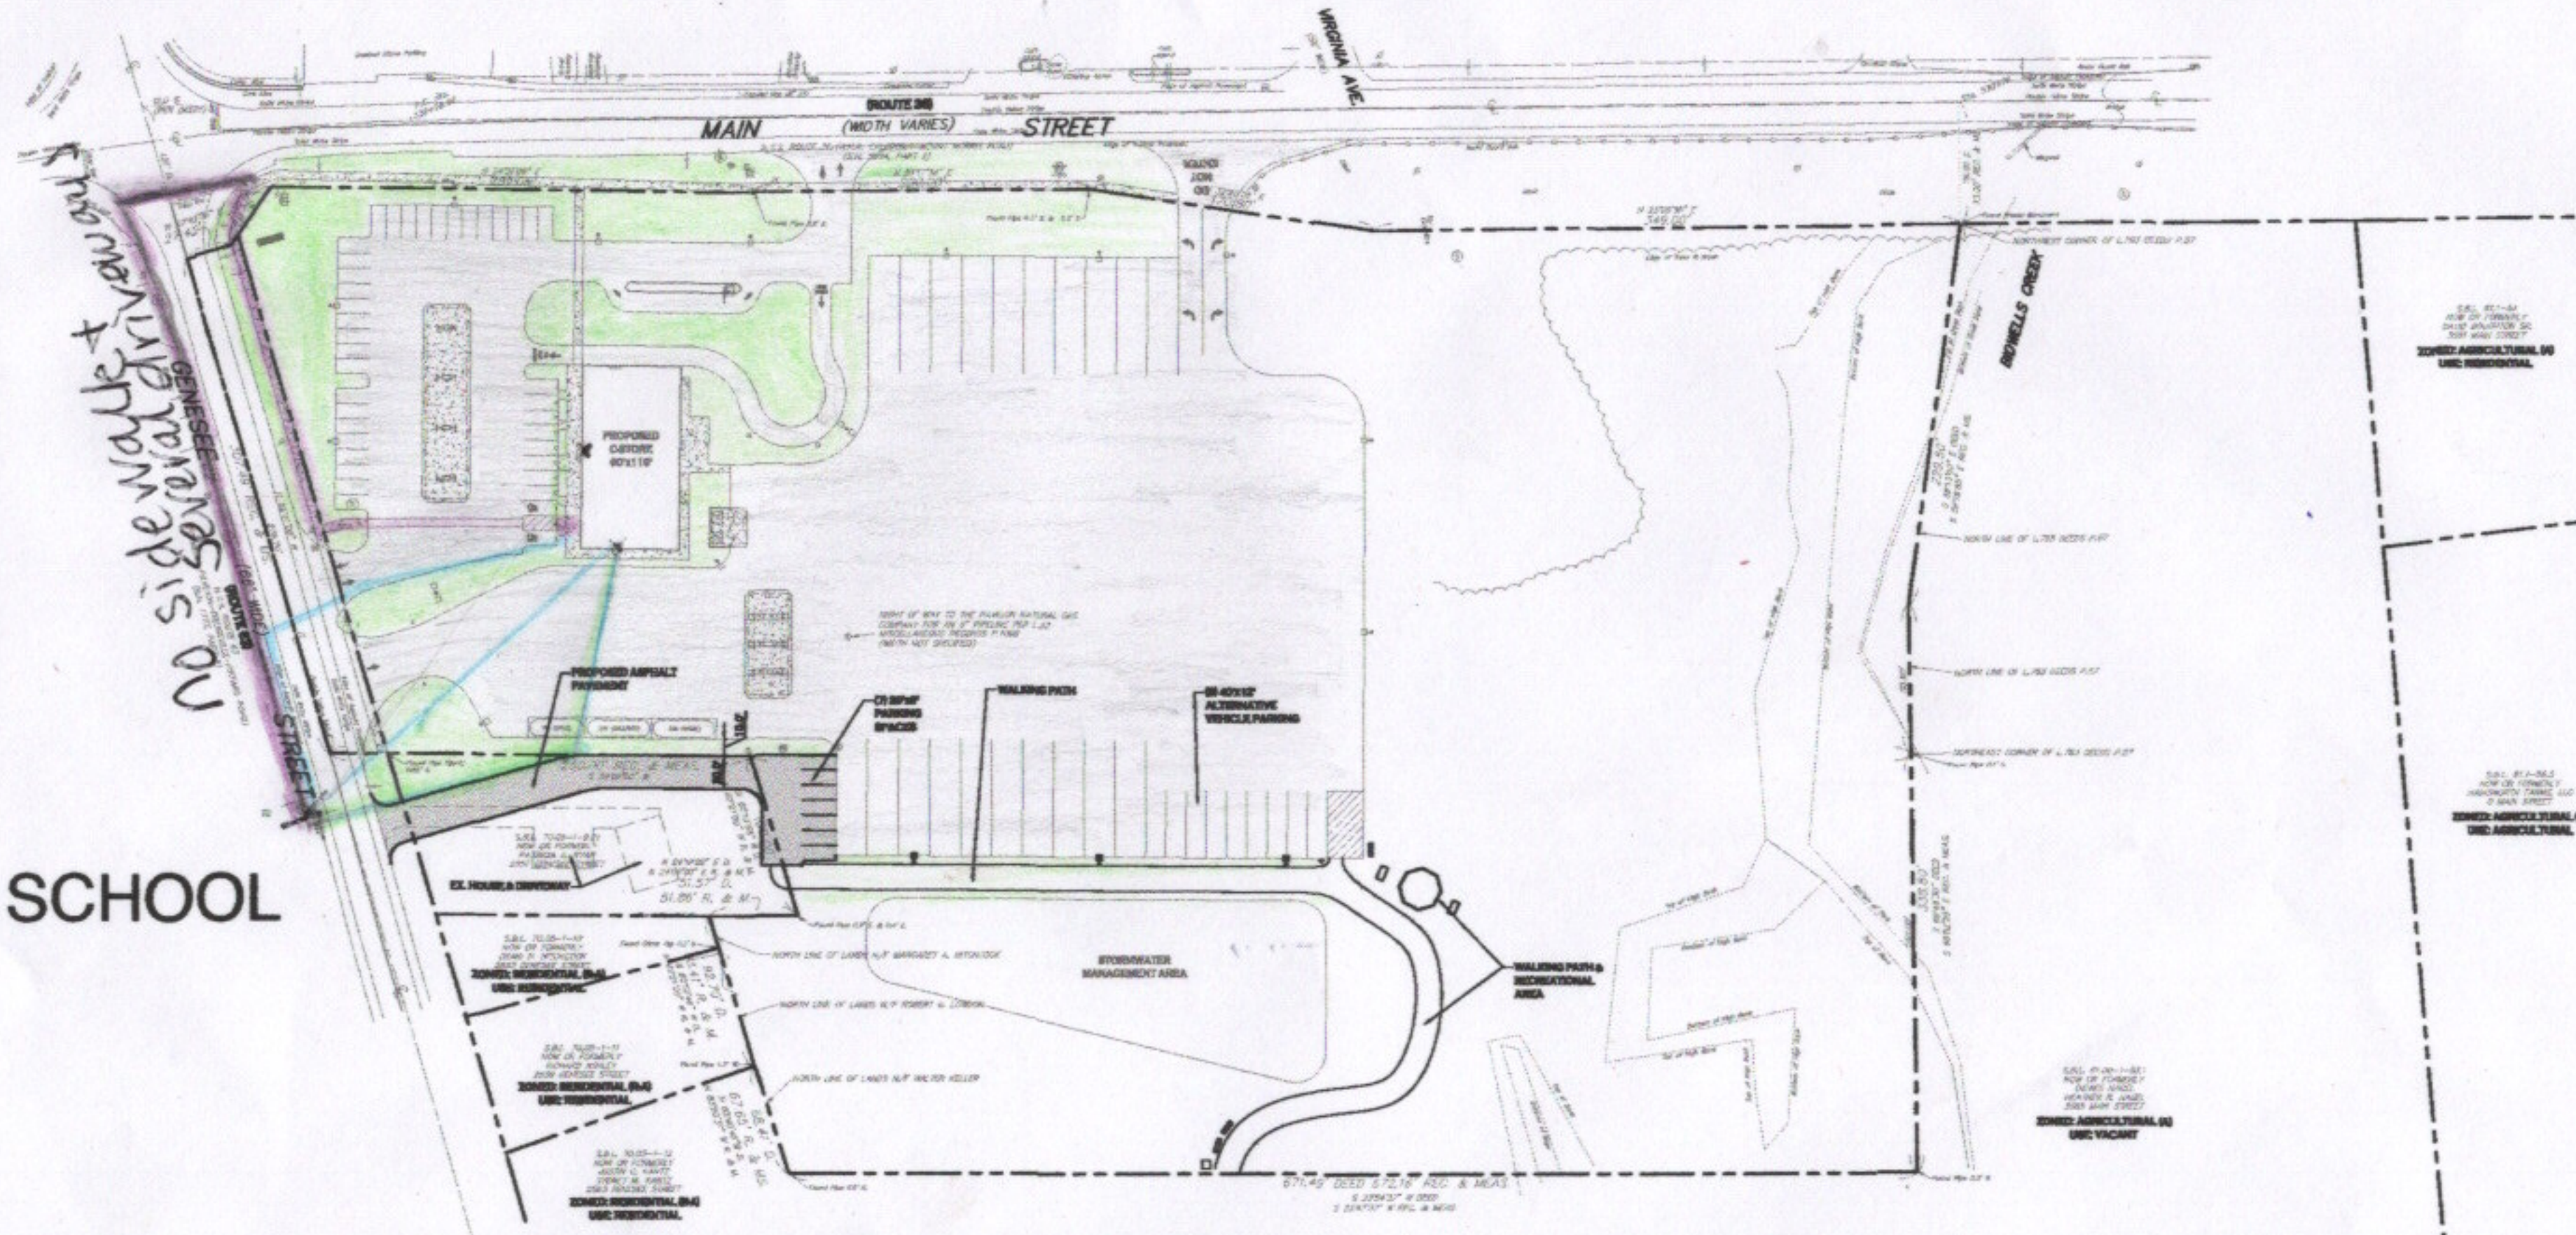

SCHOOL

SITE PLAN
 SCALE: 1"=50'

- "expected" route
- shorter routes
- grass/green space

NOTE: BOUNDARY AND TOPOGRAPHIC INFORMATION PROVIDED BY OTHERS. CARMINA WOOD MORRIS, D.P.C. ASSUMES NO RESPONSIBILITY FOR ITS ACCURACY.



Carmina Wood Morris™
 457 Main Street, Suite 400
 Buffalo, New York 14203
 P: 716.842.3700
 F: 716.842.3888

REVISIONS:	Date
No. Description	
1 Drawing added per Town comments	4/28/23

PROJECT NAME:
 New Construction
York Travel Center
 Route 63 & Route 36
 York, New York

Date: 5/13/21
 Drawn by: P. Shady
 Scale: As Noted

DRAWING NAME:
 Site Plan
 Alternative

DRAWING NO.:
C-100a
 Project no.: 20.213