


All rights reserved. Reuse of these documents without the expressed written permission of Carmina Wood Morris DPC is prohibited. WARNING: It is violation of article 145 sections 7202N and 7301 of the New York State Education Law for any person, unless acting under the direction of a registered architect, licensed engineer or land surveyor to alter this drawing. If altered such R.A., P.E. or L.L.S. shall affix his or her seal, signature, the date, the notation "altered by" and a specific description of the alteration.

© Carmina Wood Morris DPC

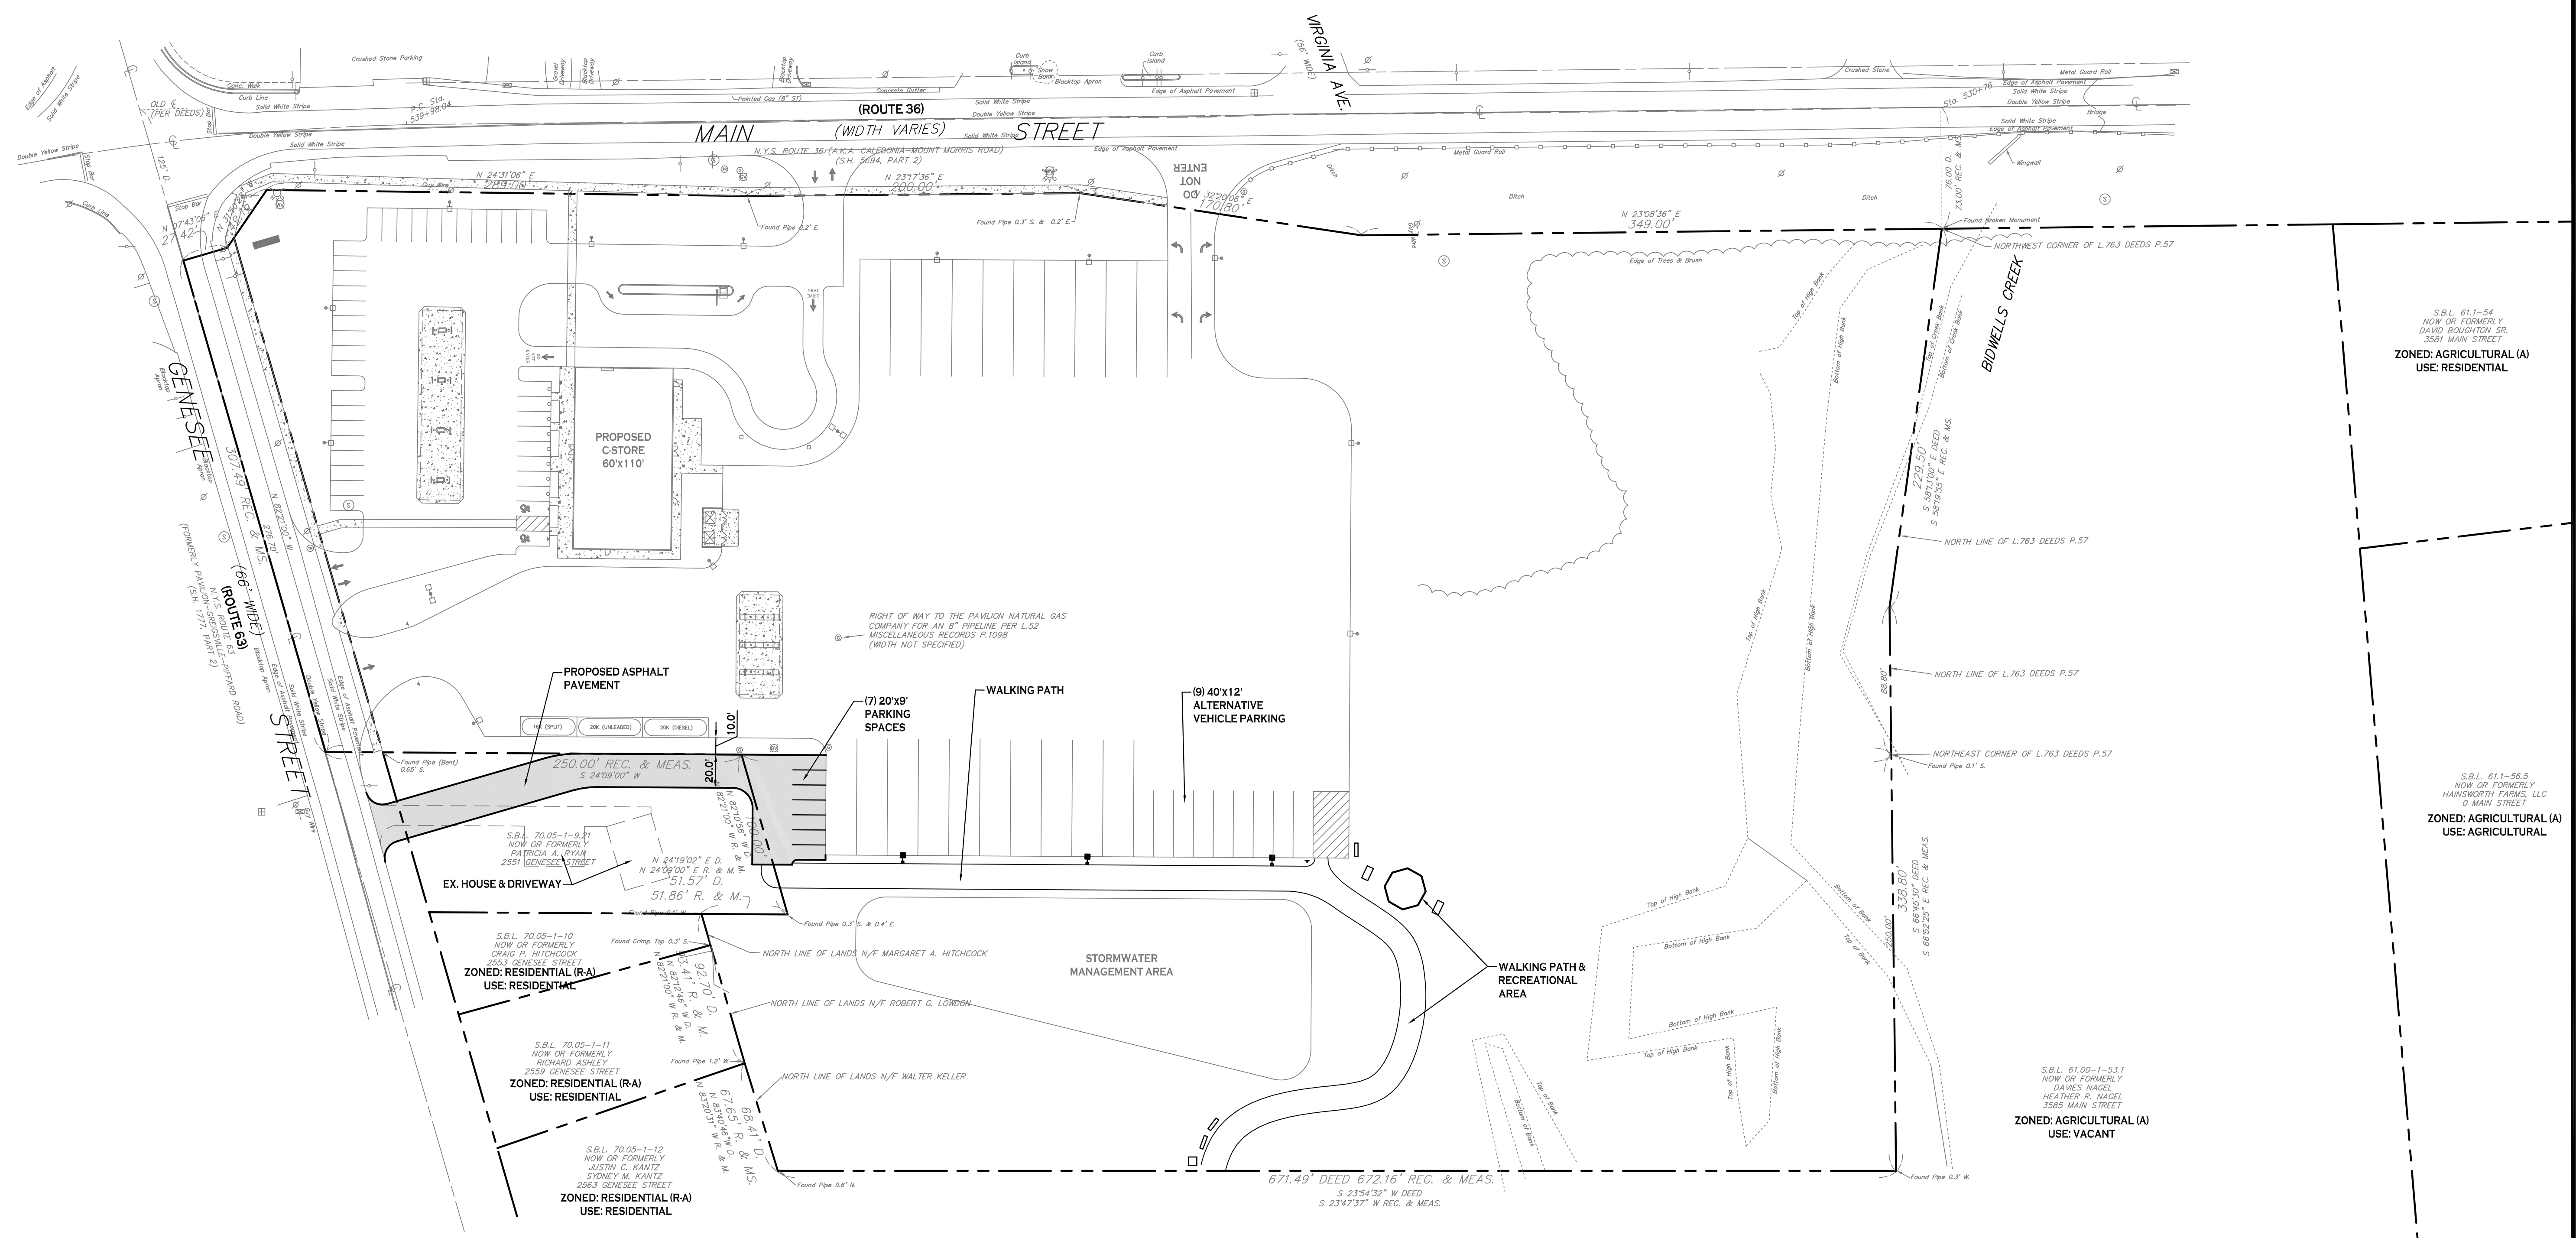

N **SITE PLAN**
 SCALE: 1"=50'

NOTE: BOUNDARY AND TOPOGRAPHIC INFORMATION PROVIDED BY OTHERS. CARMINA WOOD MORRIS, D.P.C. ASSUMES NO RESPONSIBILITY FOR ITS ACCURACY.



REVISIONS:

| No. | Description | Date |
|-----|---------------------------------|---------|
| 1 | Drawing added per Town comments | 4/28/22 |

PROJECT NAME:
 New Construction
York Travel Center
 Route 63 & Route 36
 York, New York

DRAWING NAME:
 Site Plan
 Alternative

DRAWING NO.
C-100a
 Project no.: 20.213

Date: 5/12/21
 Drawn by: P. Sheedy
 Scale: As Noted